



Rev 3/16/01

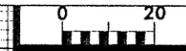

PROJ. REFERENCE NO. R-2237B SHEET NO. 136

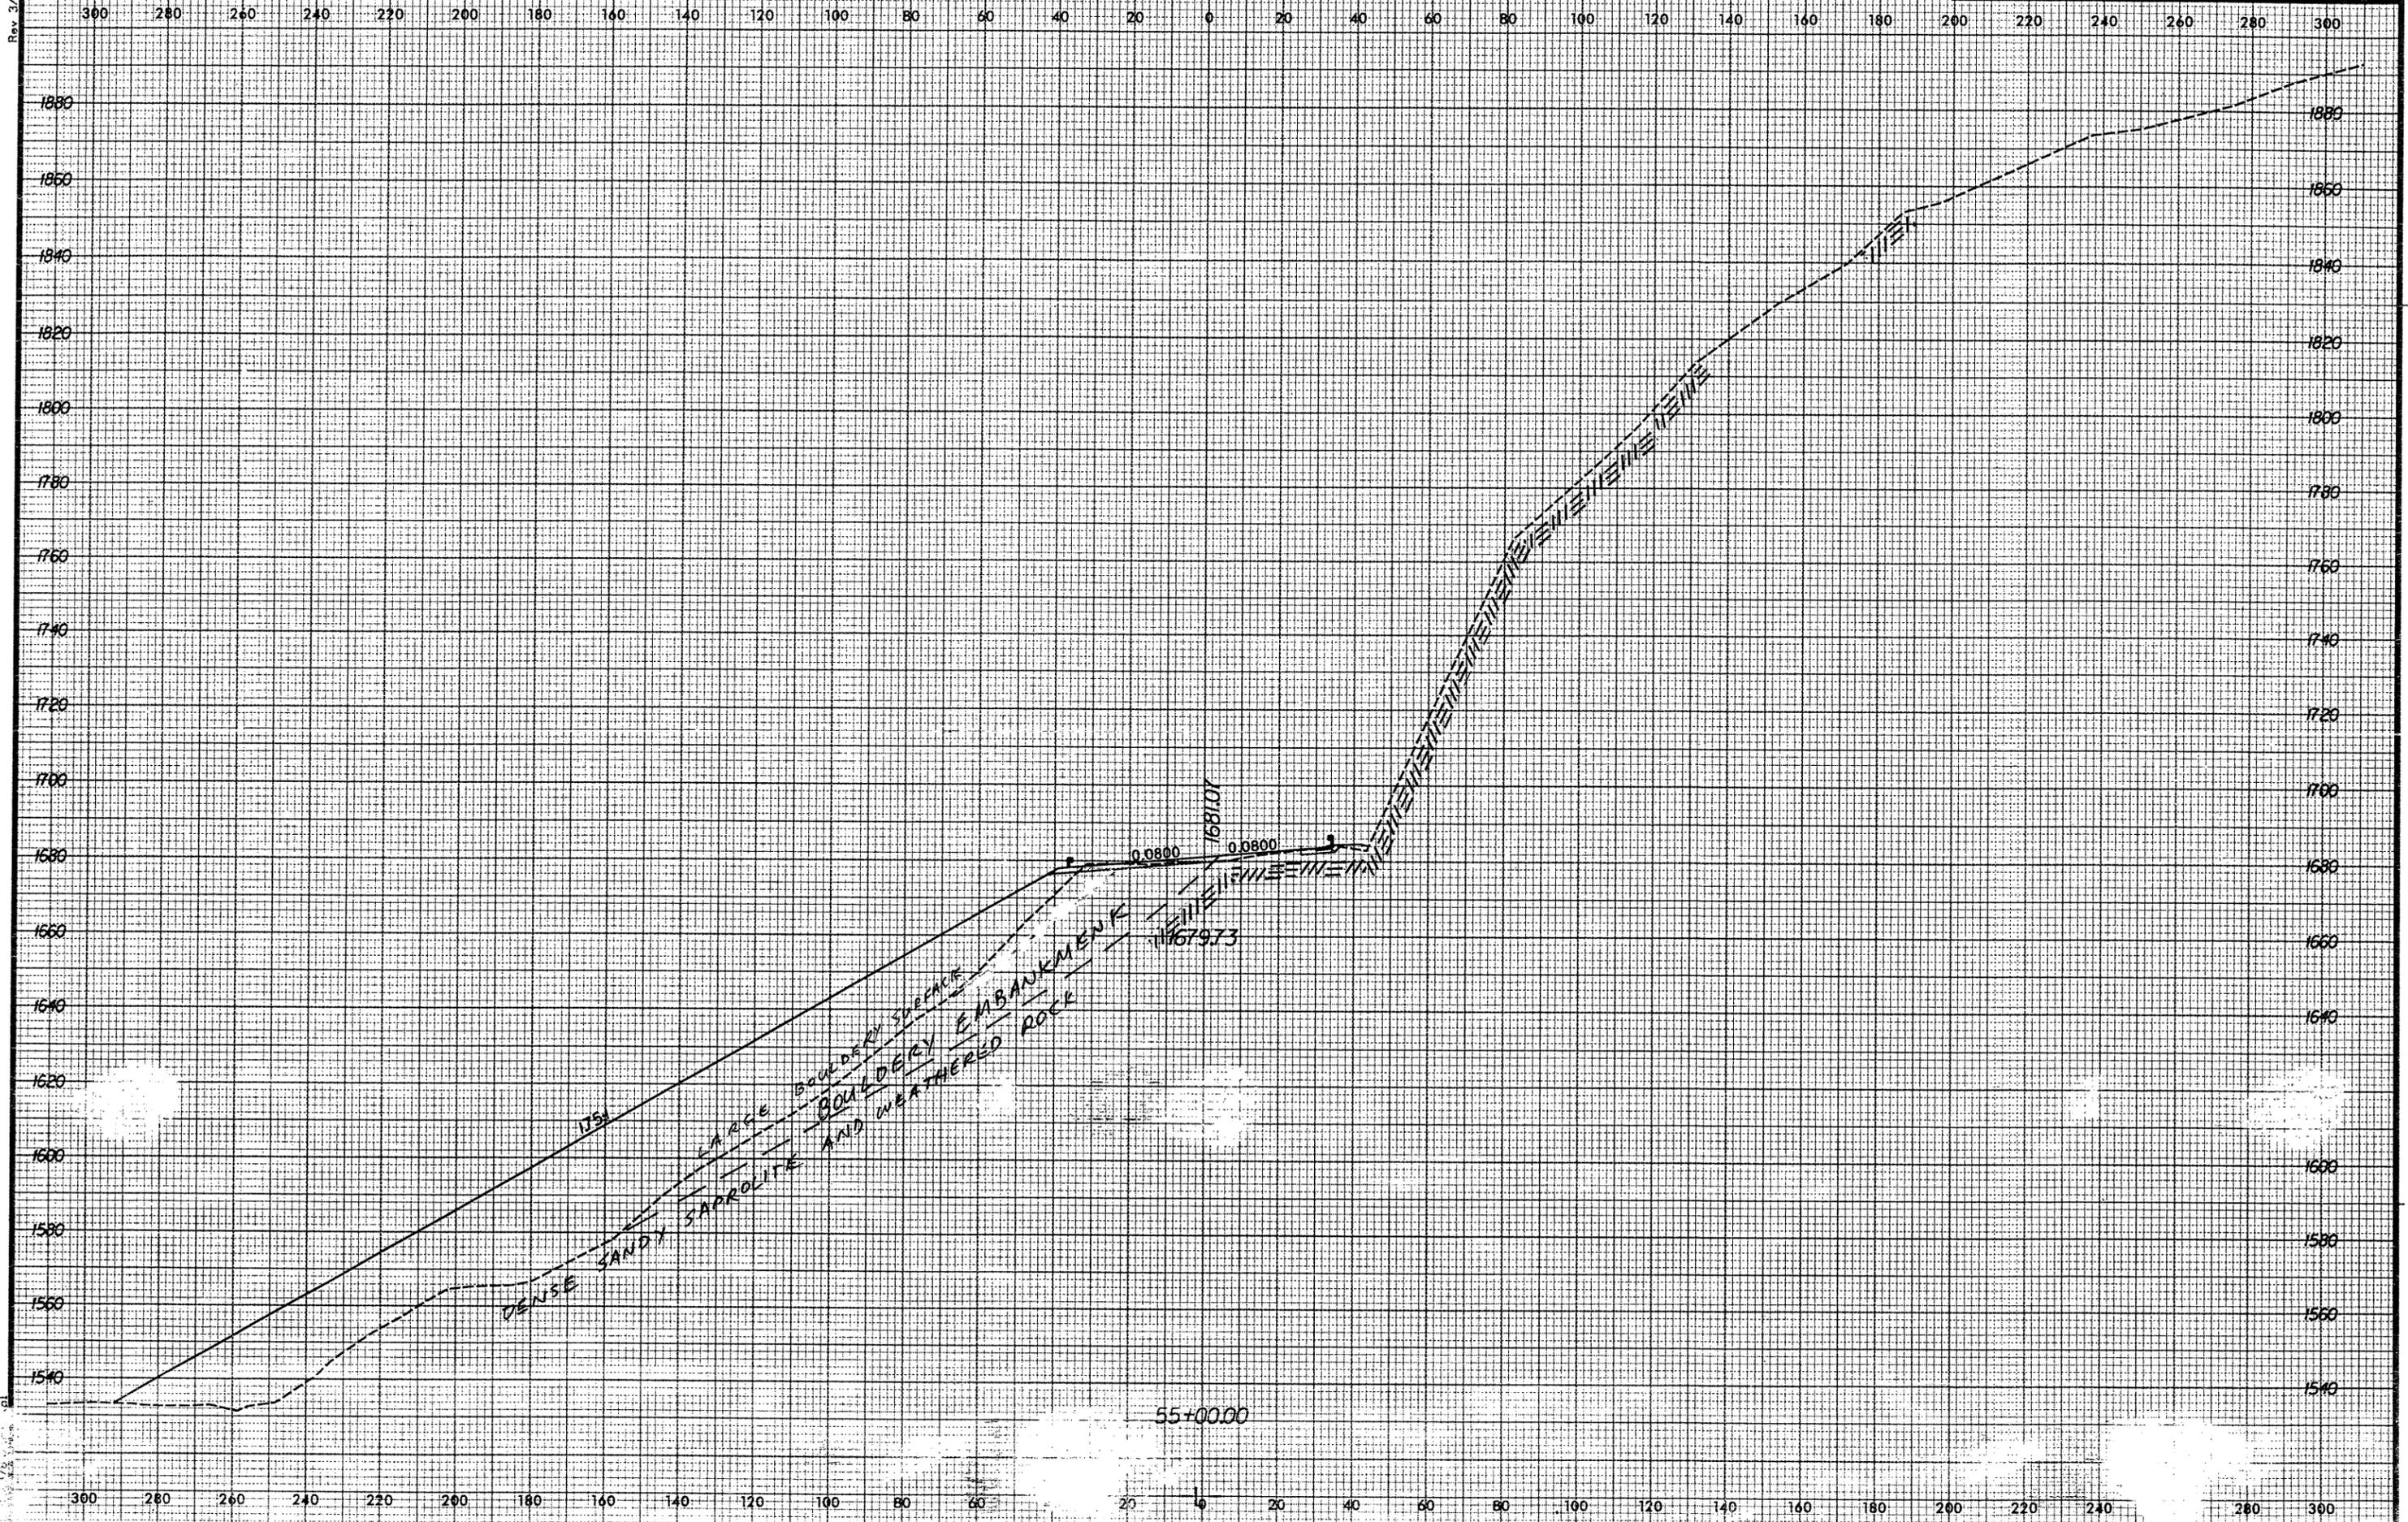

300 280 260 240 220 200 180 160 140 120 100 80 60 40 20 0 20 40 60 80 100 120 140 160 180 200 220 240 260 280 300

1880 1860 1840 1820 1800 1780 1760 1740 1720 1700 1680 1660 1640 1620 1600 1580 1560 1540

300 280 260 240 220 200 180 160 140 120 100 80 60 40 20 0 20 40 60 80 100 120 140 160 180 200 220 240 260 280 300

1751
DENSE SANDY SAPROLITE
LARGE BOULDER SPECK
BOULDER EMBANKMENT
AND WEATHERED ROCK

0.0800
16810
167973

16810
167973

55+00.00